






3

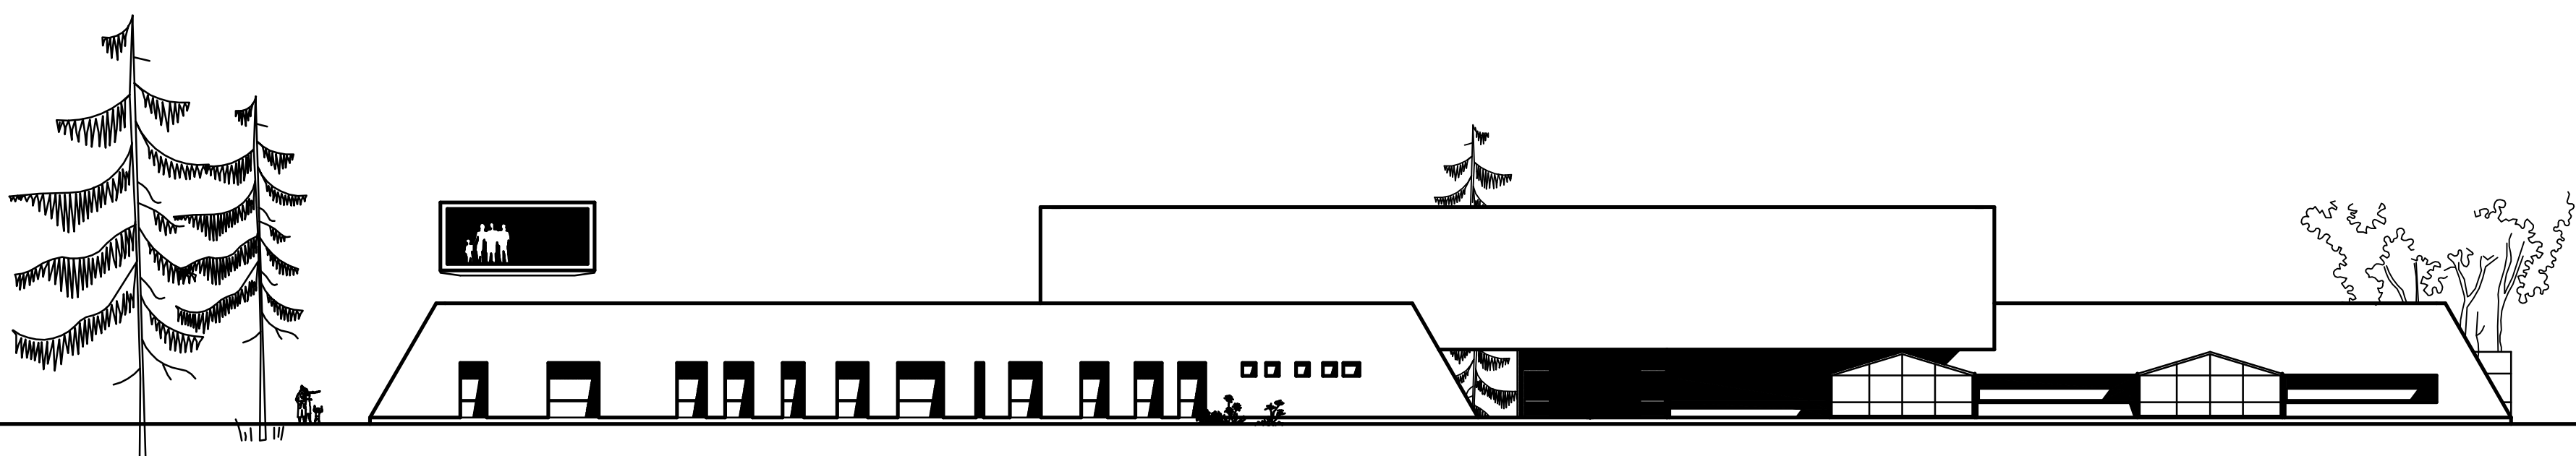

A2 1:200


schemat – elewacja

3

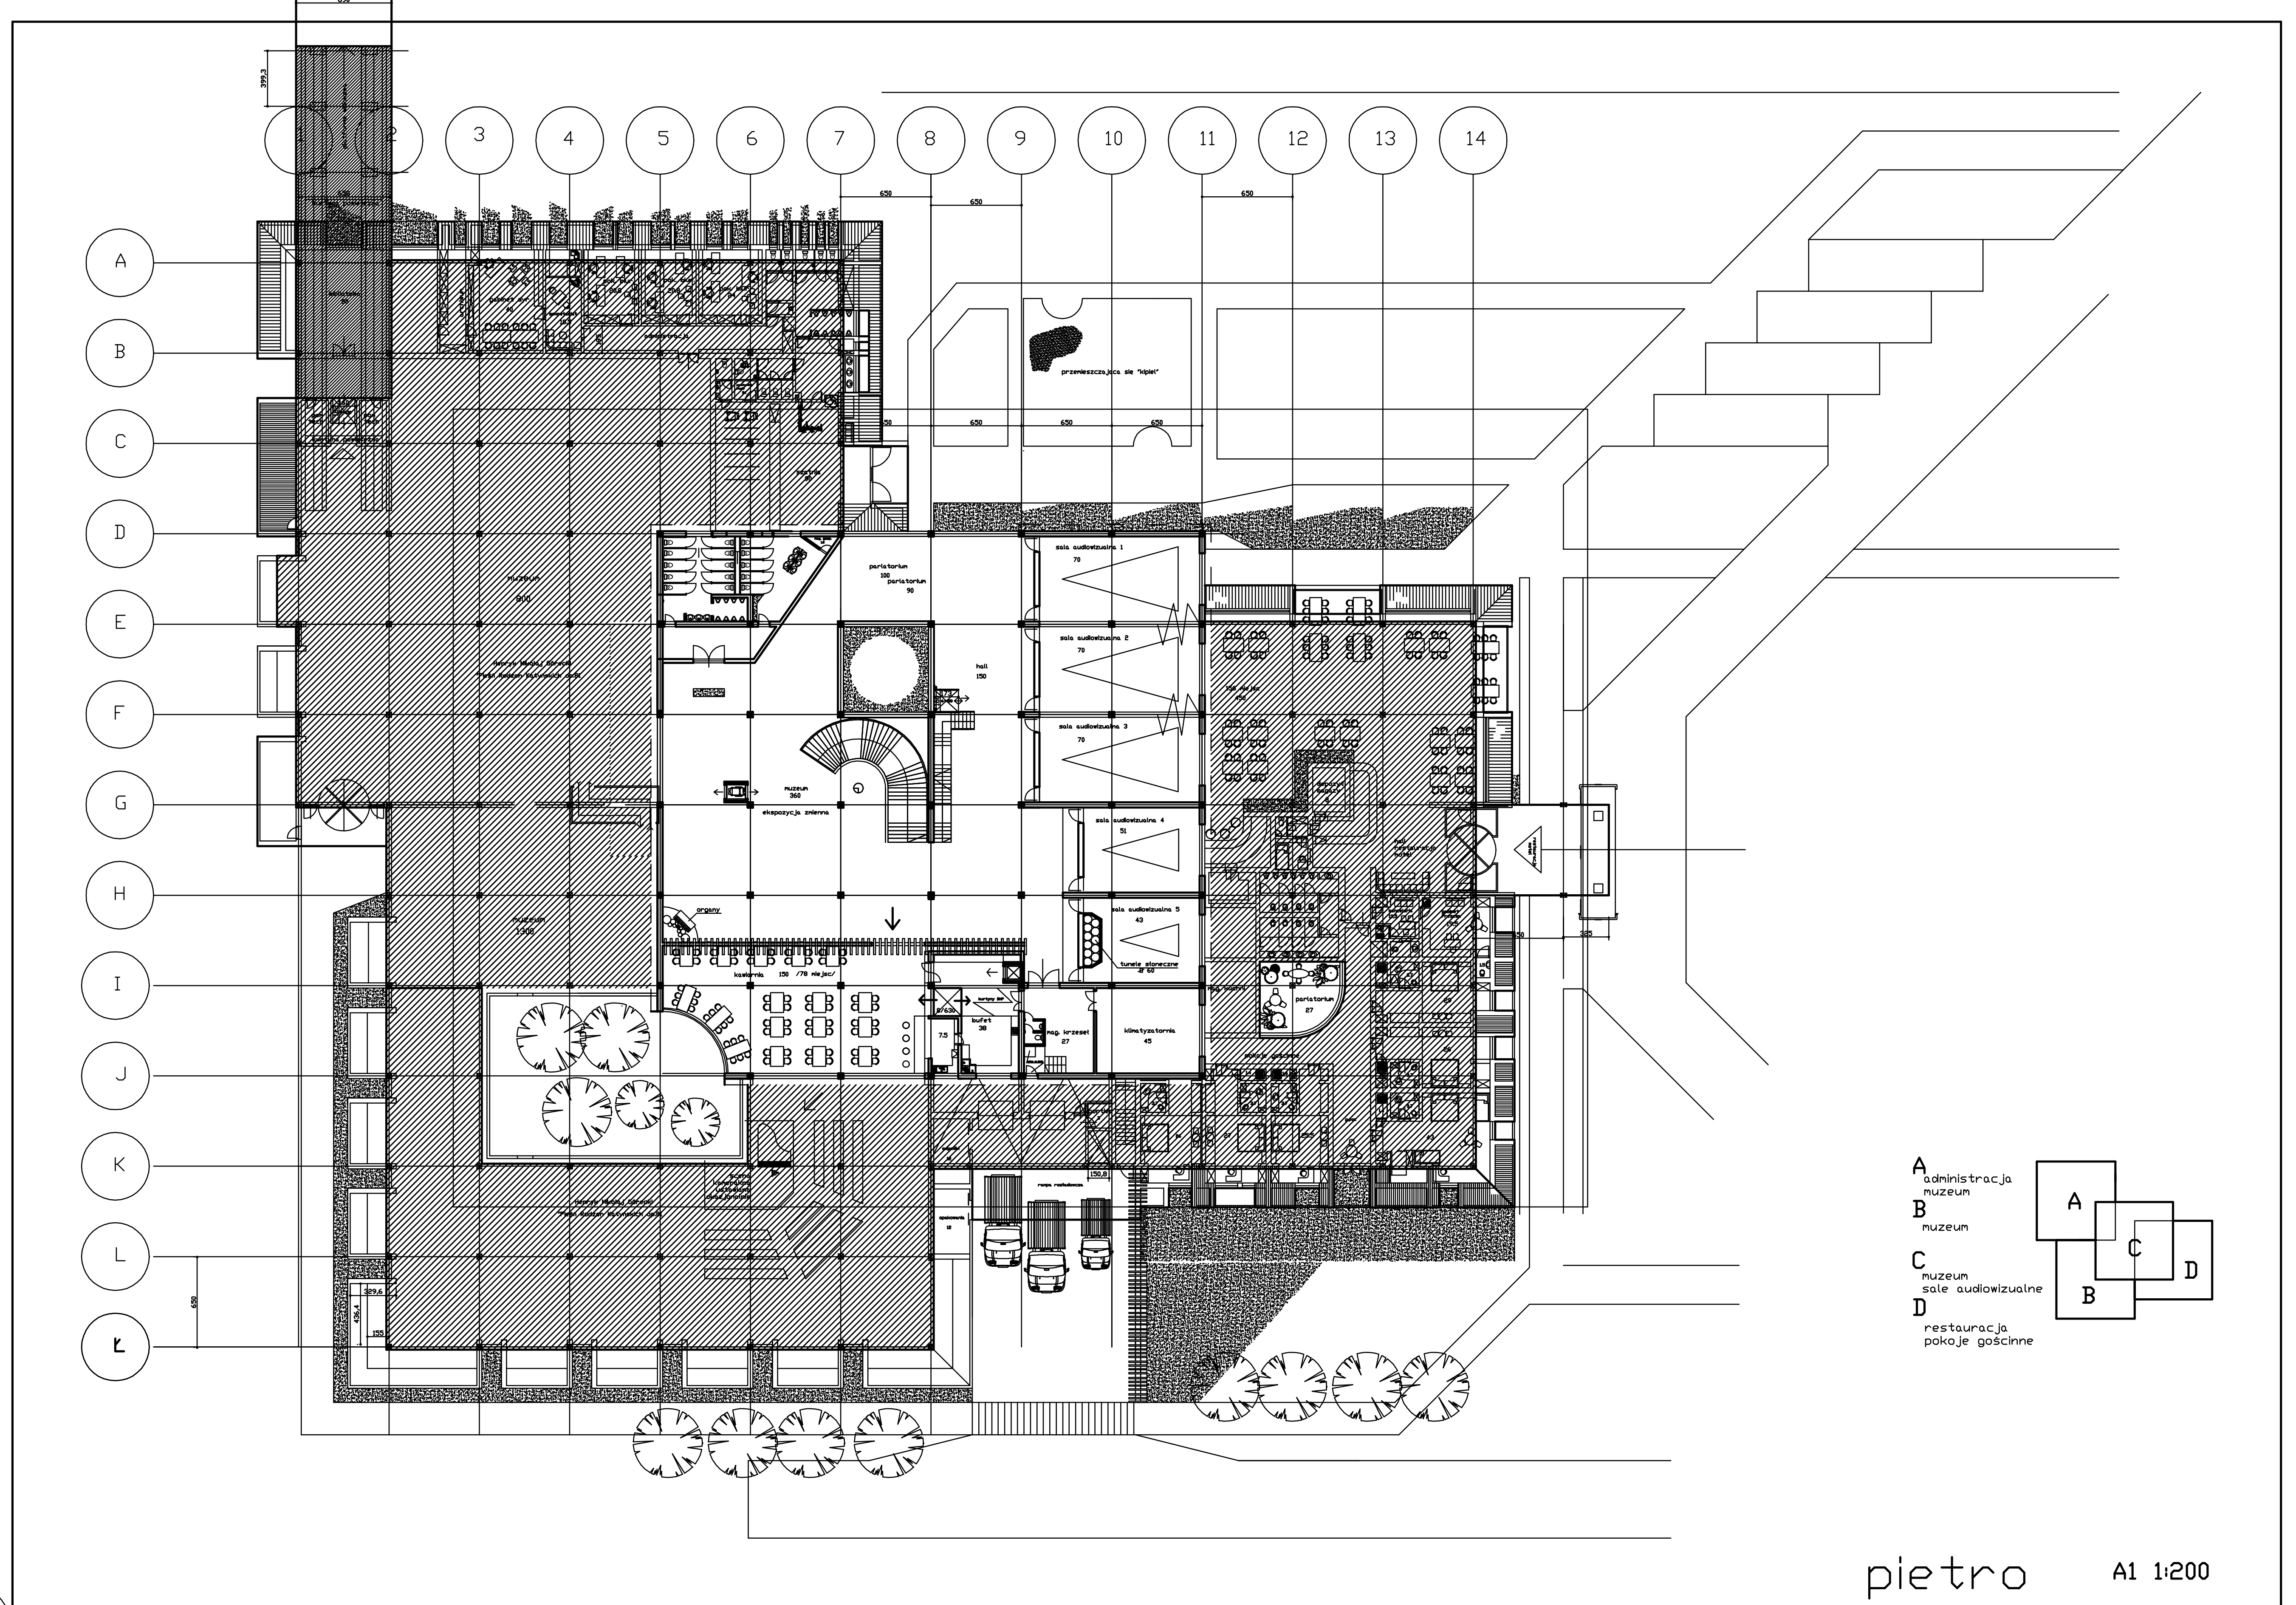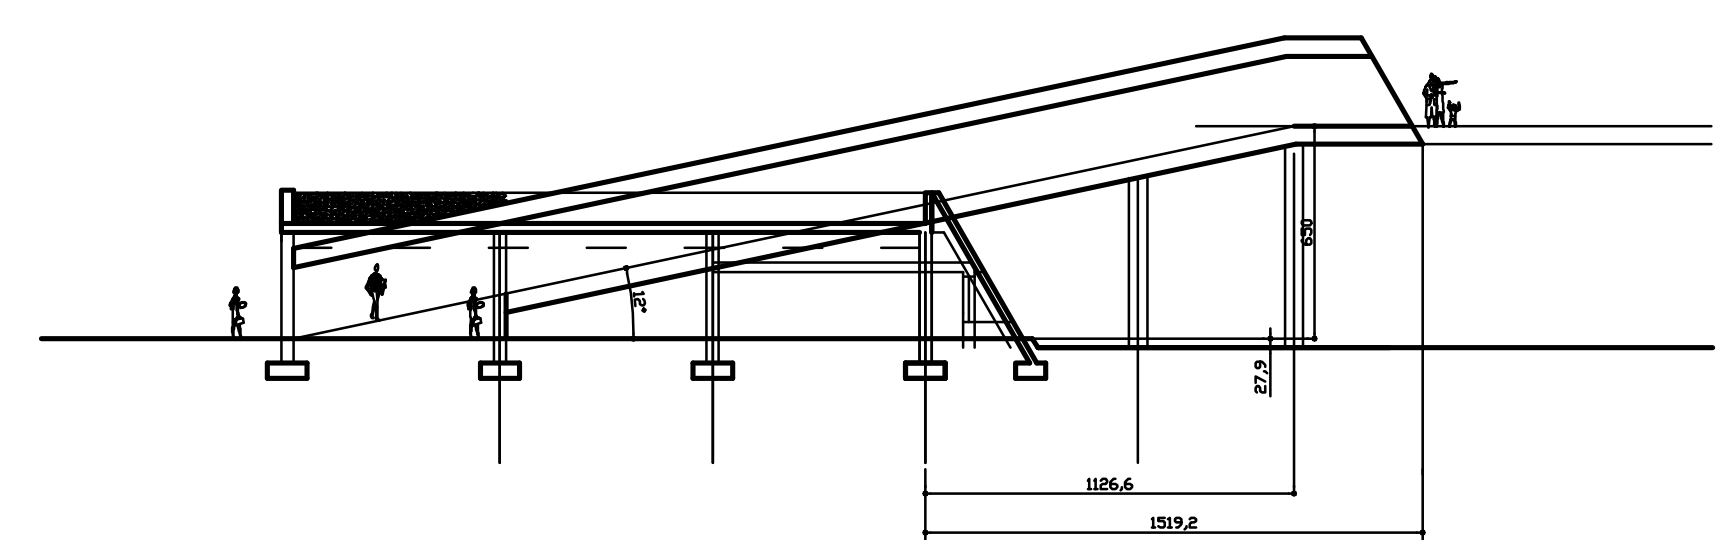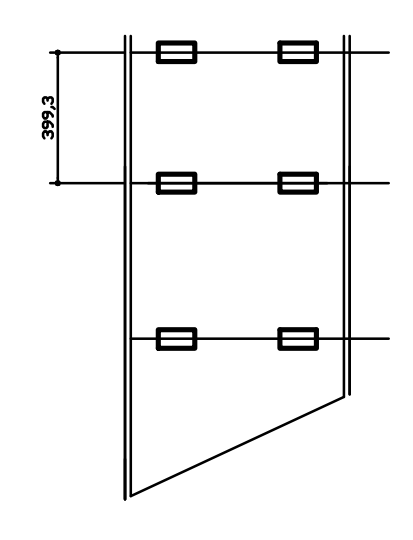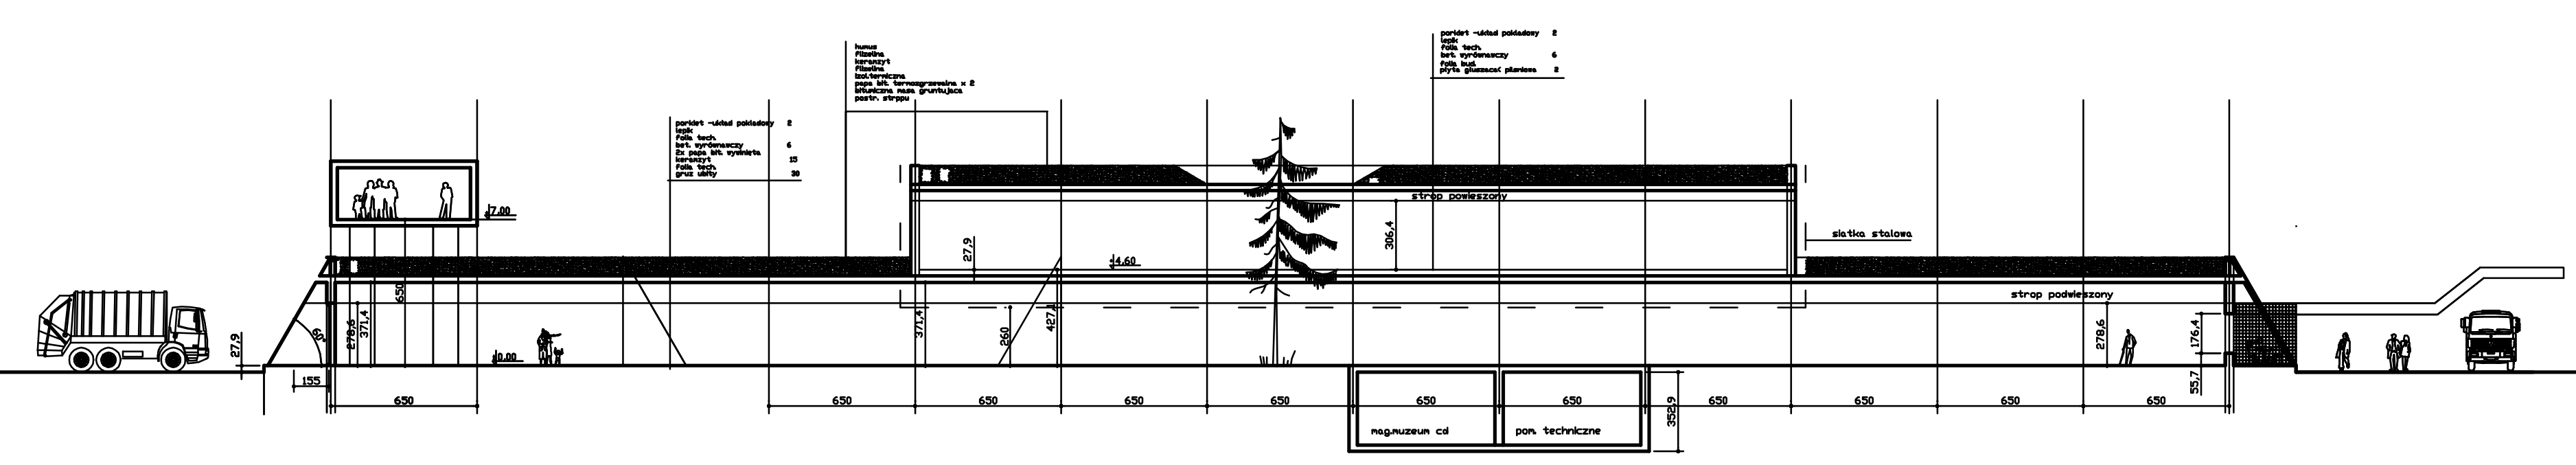

pietro A1 1:200

3

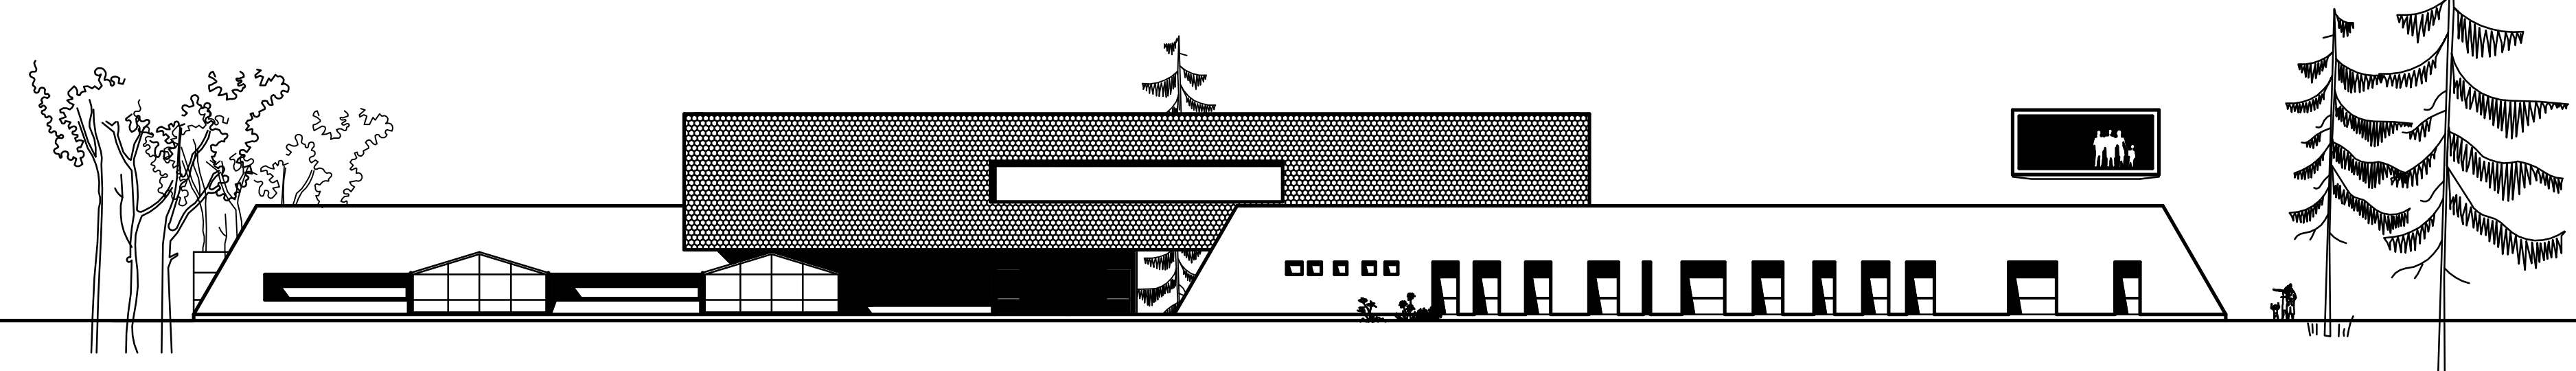

elewacja – schemat

A2 1:200

3