



elevacja frontowa (od ulicy) 1:200

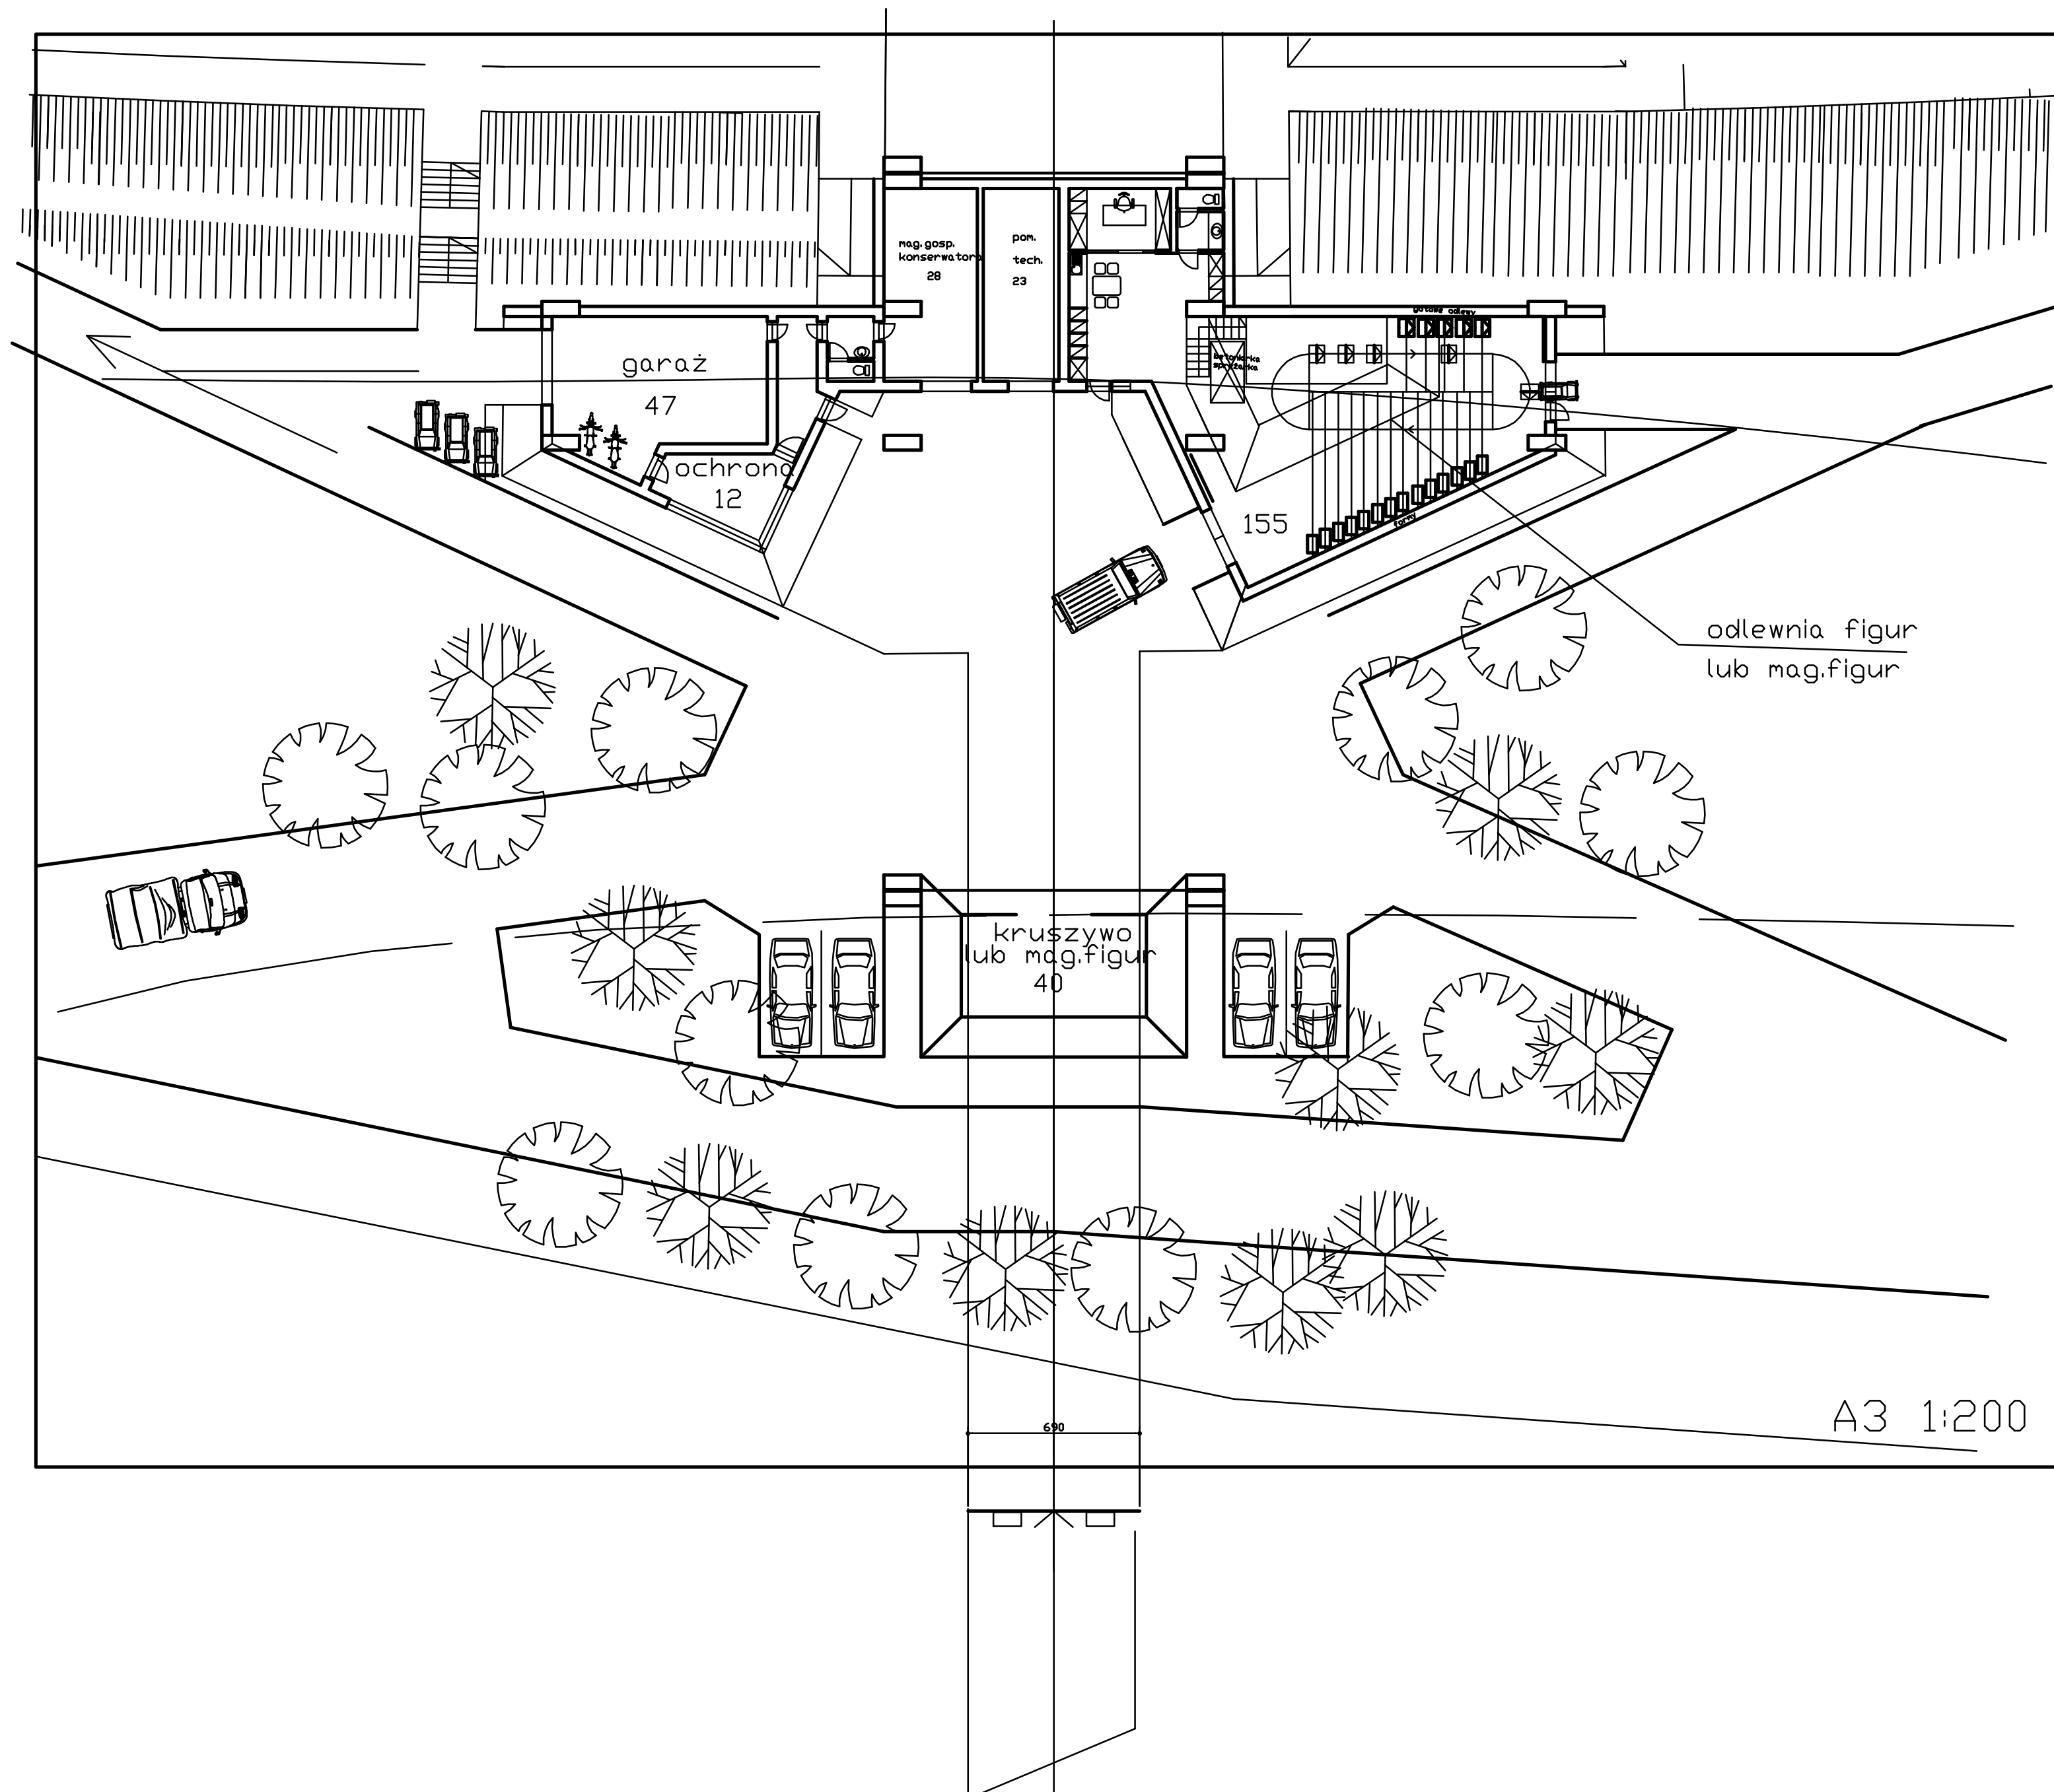

A3 1:200

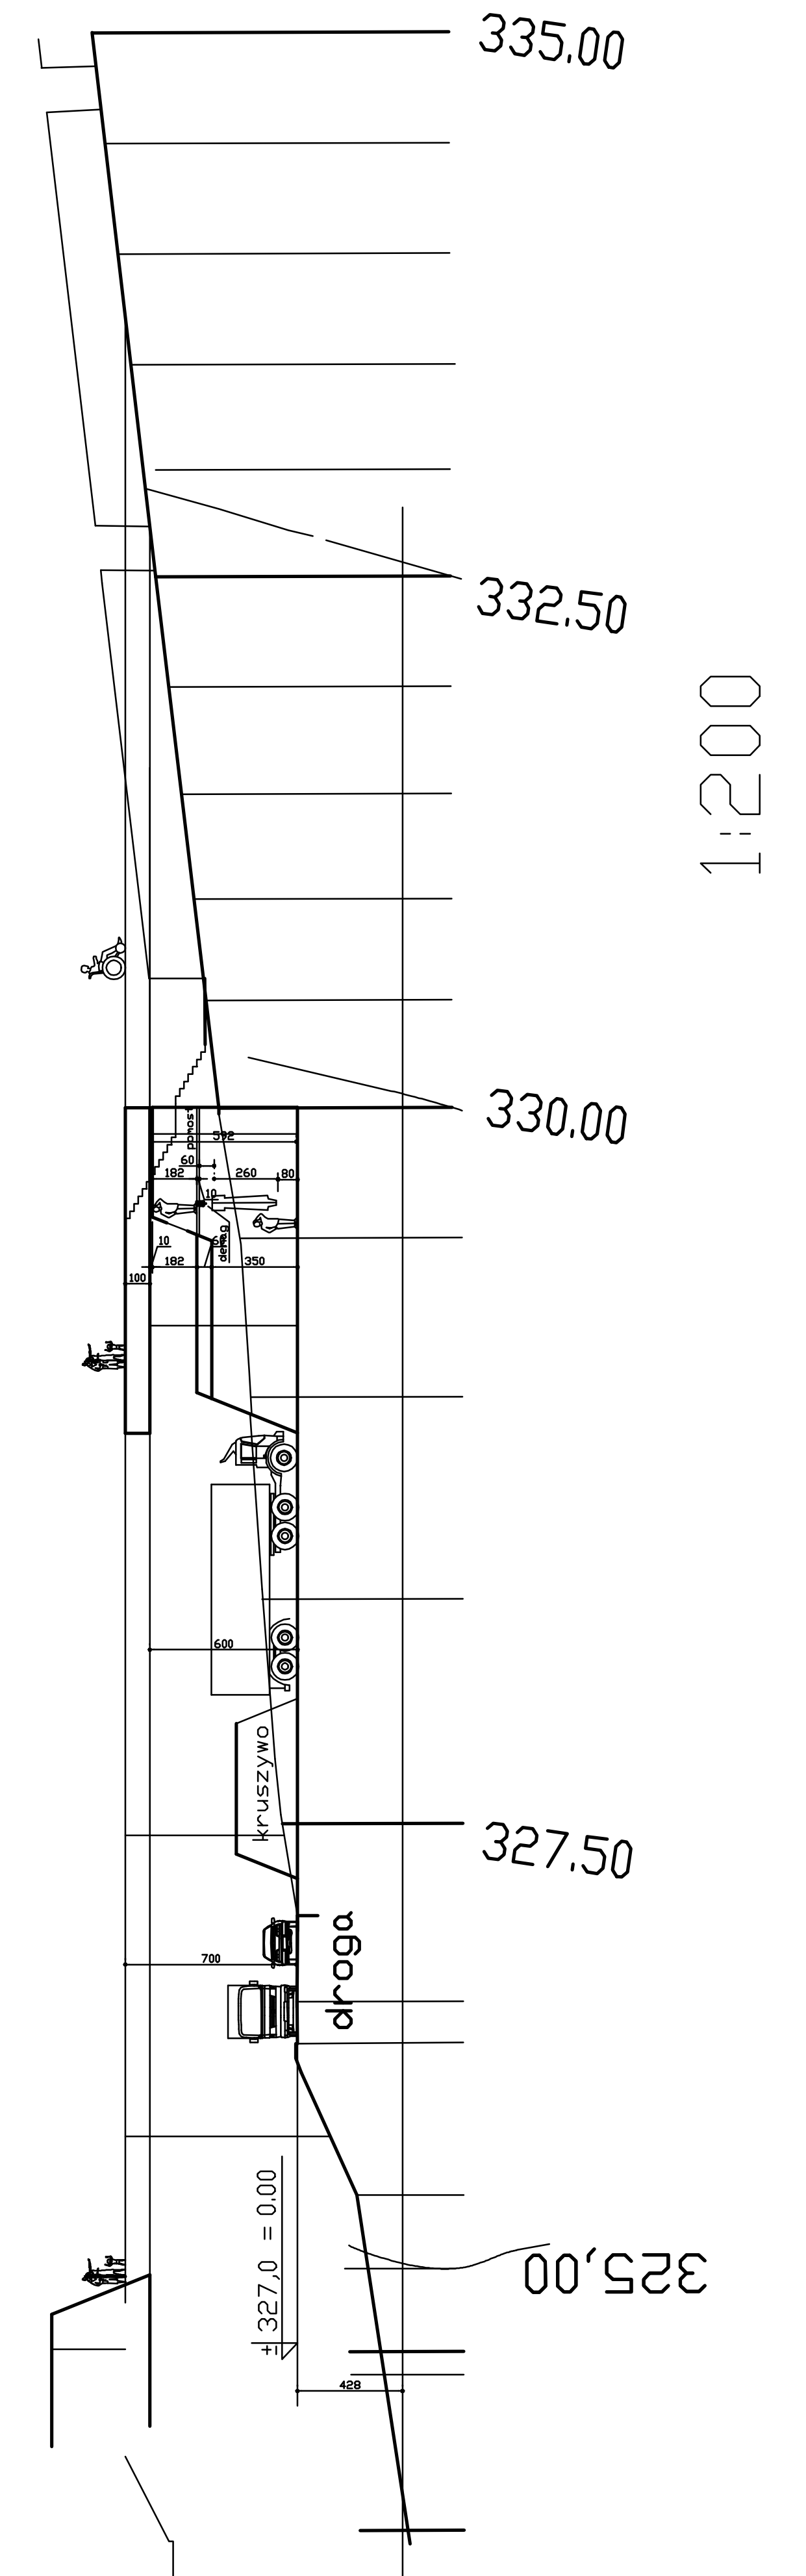

1:200